


S/ ESCALA

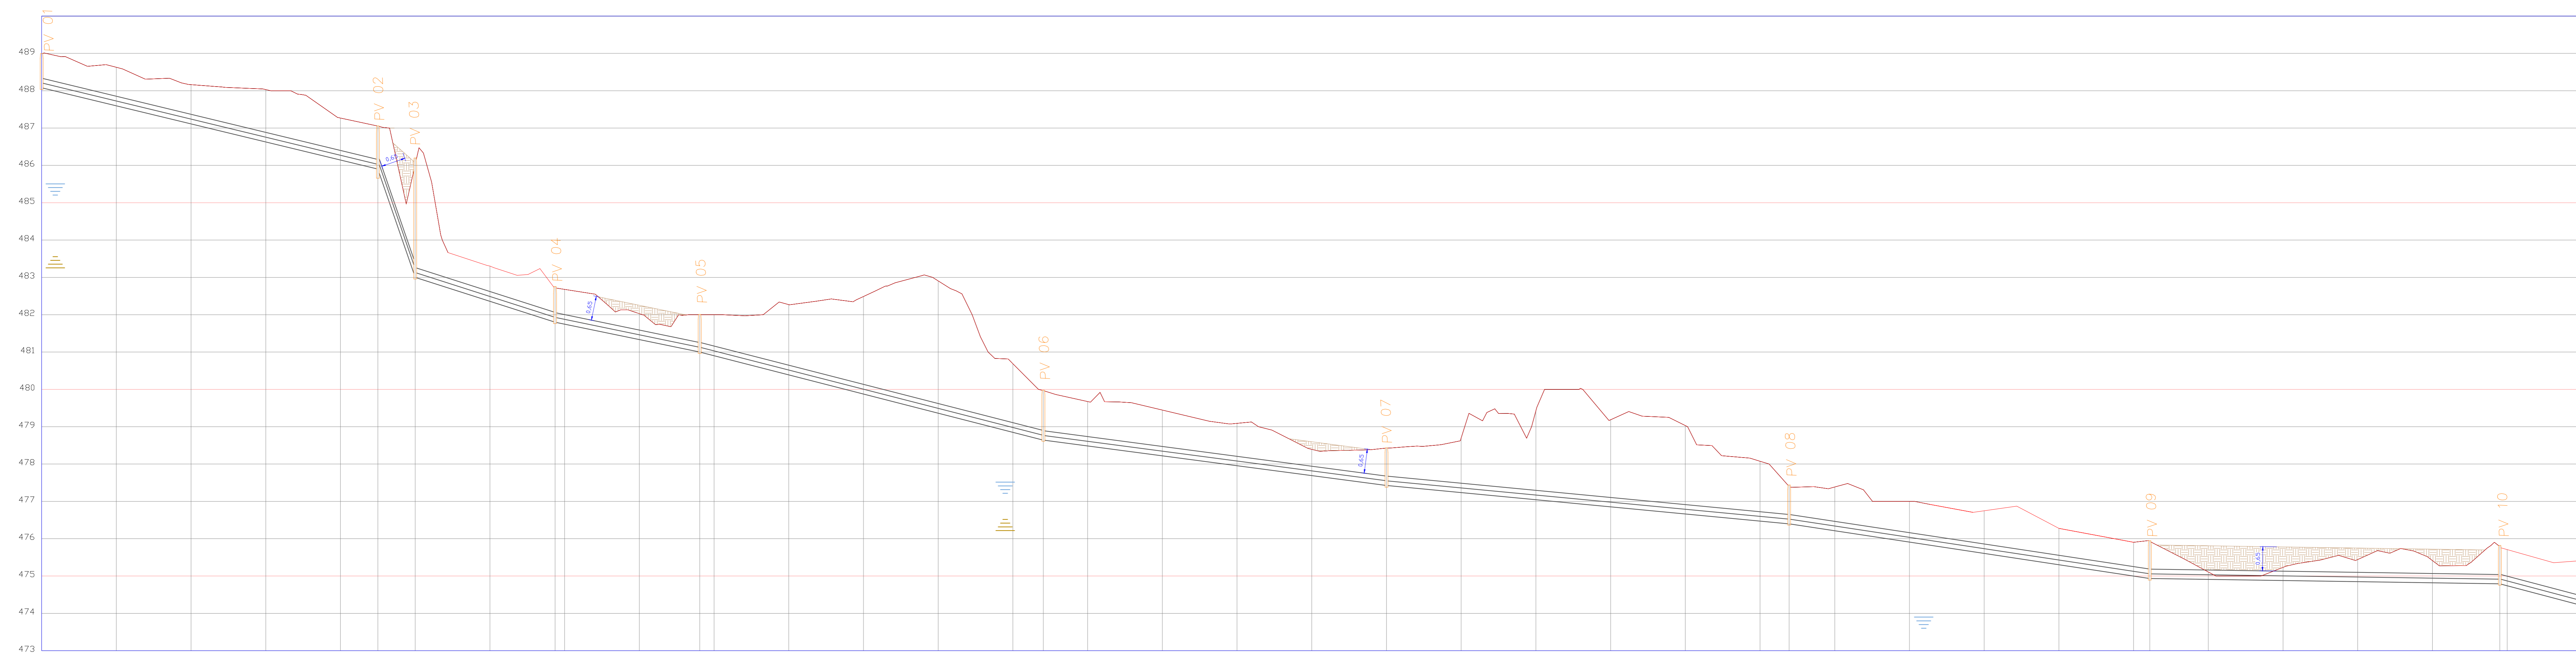

Estacas	20,00m	
Estacas	E0	E1	E2	E3	E4	E5	E6	E7	E8	E9	E10	E11	E12	E13	E14	E15	E16	E17	E18	E19	E20	E21	E22	E23	E24	E25	E26	E27	E28	E29	E30	E31	E32	E33	E34	
Trecho/Comprimento	T 1-2 - L=90,00m D=250mm - PVC Dcre I=2,422%				T 2-3 - L=10,00m D=250mm - PVC Dcre I=2,422%		T 3-4 - L=37,43m D=250mm - PVC Dcre I=3,206%		T 4-5 - L=38,70m D=250mm - PVC Dcre I=2,654%		T 5-6 - L=92,00m D=250mm - PVC Dcre I=2,654%				T 6-7 - L=100,00m D=250mm - PVC Dcre I=1,323%				T 7-8 - L=100,00m D=250mm - PVC Dcre I=0,933%				T 8-9 - L=96,50m D=250mm - PVC Dcre I=1,516%				T 9-10 - L=93,69m D=250mm - PVC Dcre I=0,153%				T 10-11 - L=37,88m D=250mm - PVC Dcre I=2,646%	
Nome/Nº do Pv	PV 01 Prof: 0,00m				PV 02 Prof: 1,10m		PV 03 Prof: 3,00m		PV 04 Prof: 0,90m		PV 05 Prof: 1,00m				PV 06 Prof: 1,30m				PV 07 Prof: 1,00m				PV 08 Prof: 1,00m				PV 09 Prof: 1,00m				PV 10 Prof: 1,00m	
